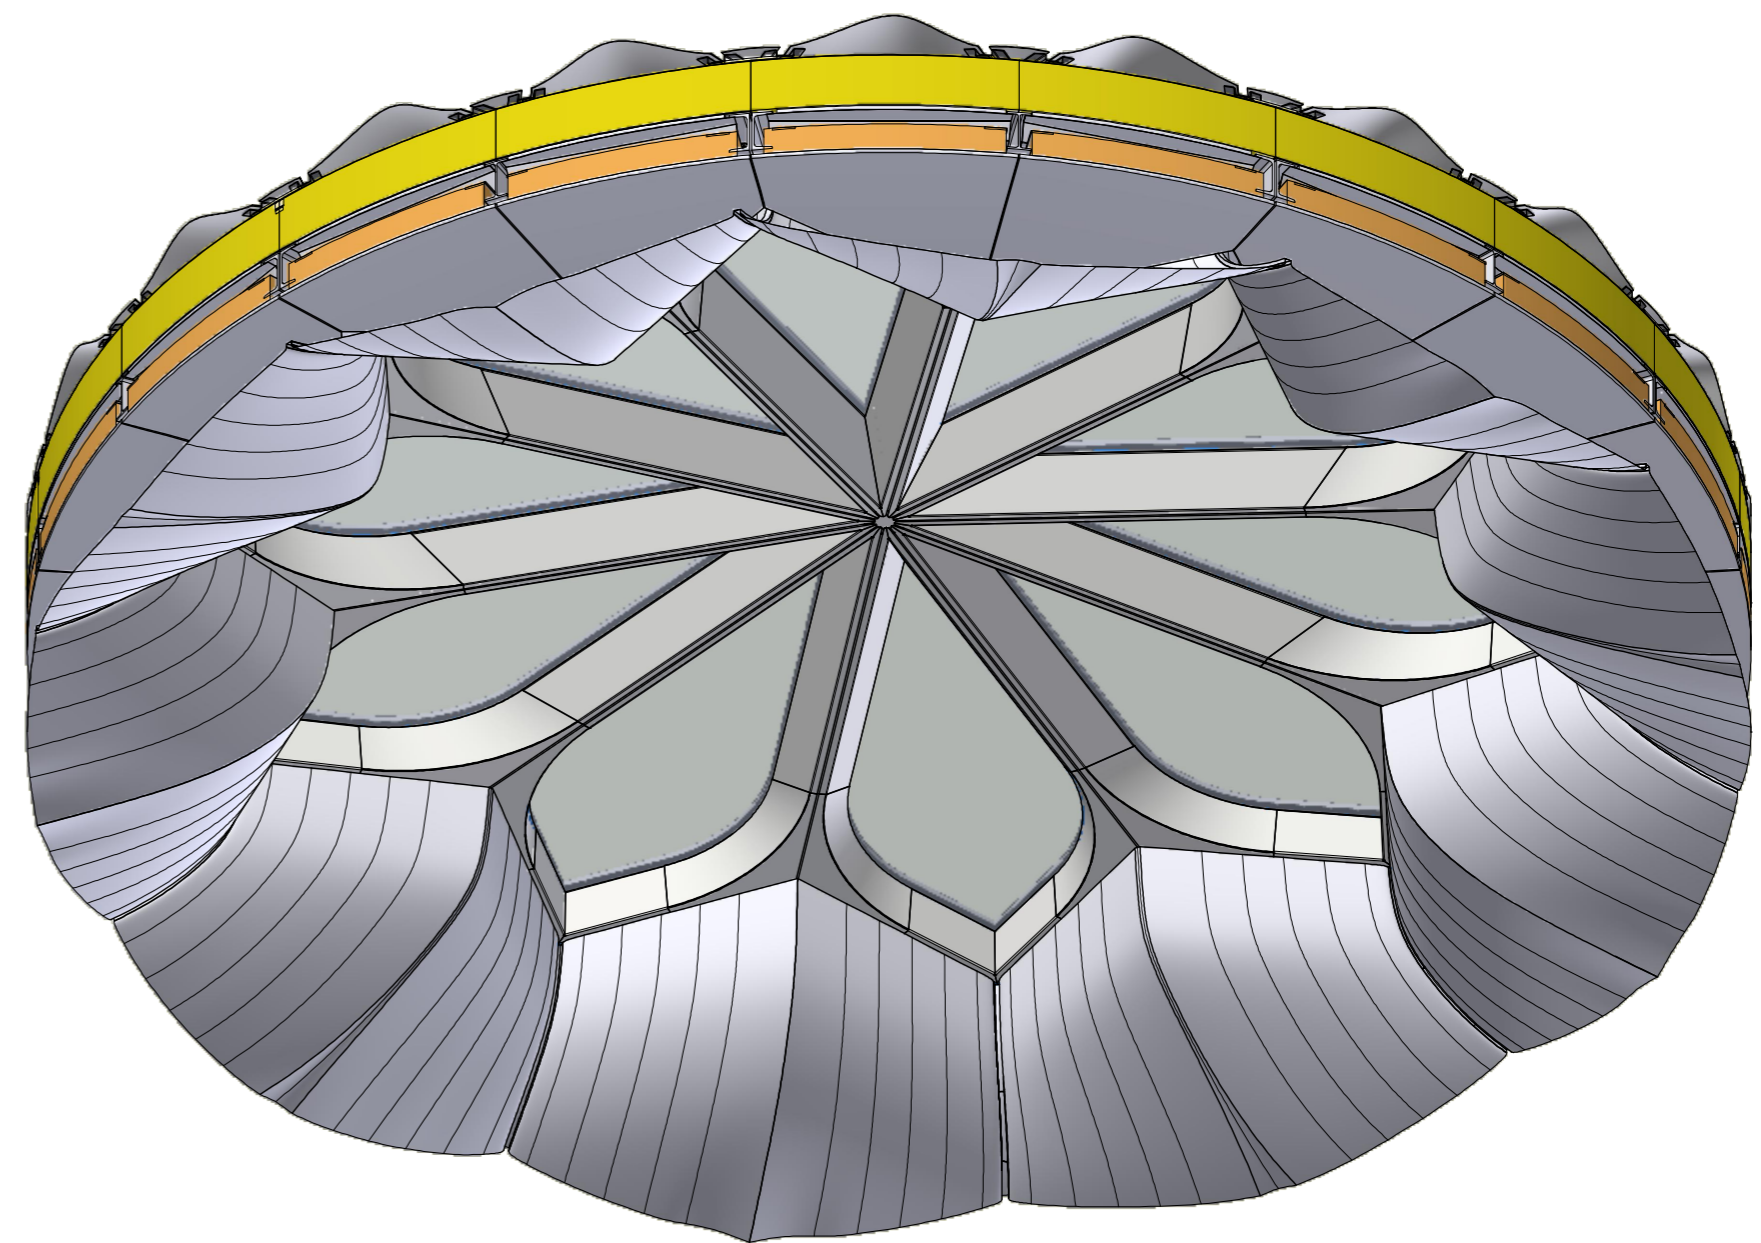

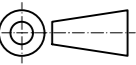



ISOMETRIC VIEW FROM OUTSIDE



ISOMETRIC VIEW FROM INSIDE

FINAL FOR APPROVAL.		ELEVATION		TITLE	
DOC NO. A100404		SKYLIGHT ISOMETRIC VIEWS		A 2021.04.09	
PROJECT NO. 07883		PROJECT		B 2021.05.11	
AUTHOR DK	MODIFIER DK	OLD WAR OFFICE PAVILION LONDON		C 2021.07.21	
SCALE 1 : 20	SHEET 1 / 1				
		WWW.OCTATUBE.NL +31 (0)15-7890000		SIZE A2	