




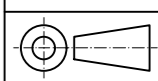
NO PART OF THIS DRAWING MAY BE REPRODUCED IN ANY FORM BY PRINT, PHOTOPRINT OR ANY MEANS WITHOUT WRITTEN PERMISSION FROM OCTATUBE ENGINEERING B.V.

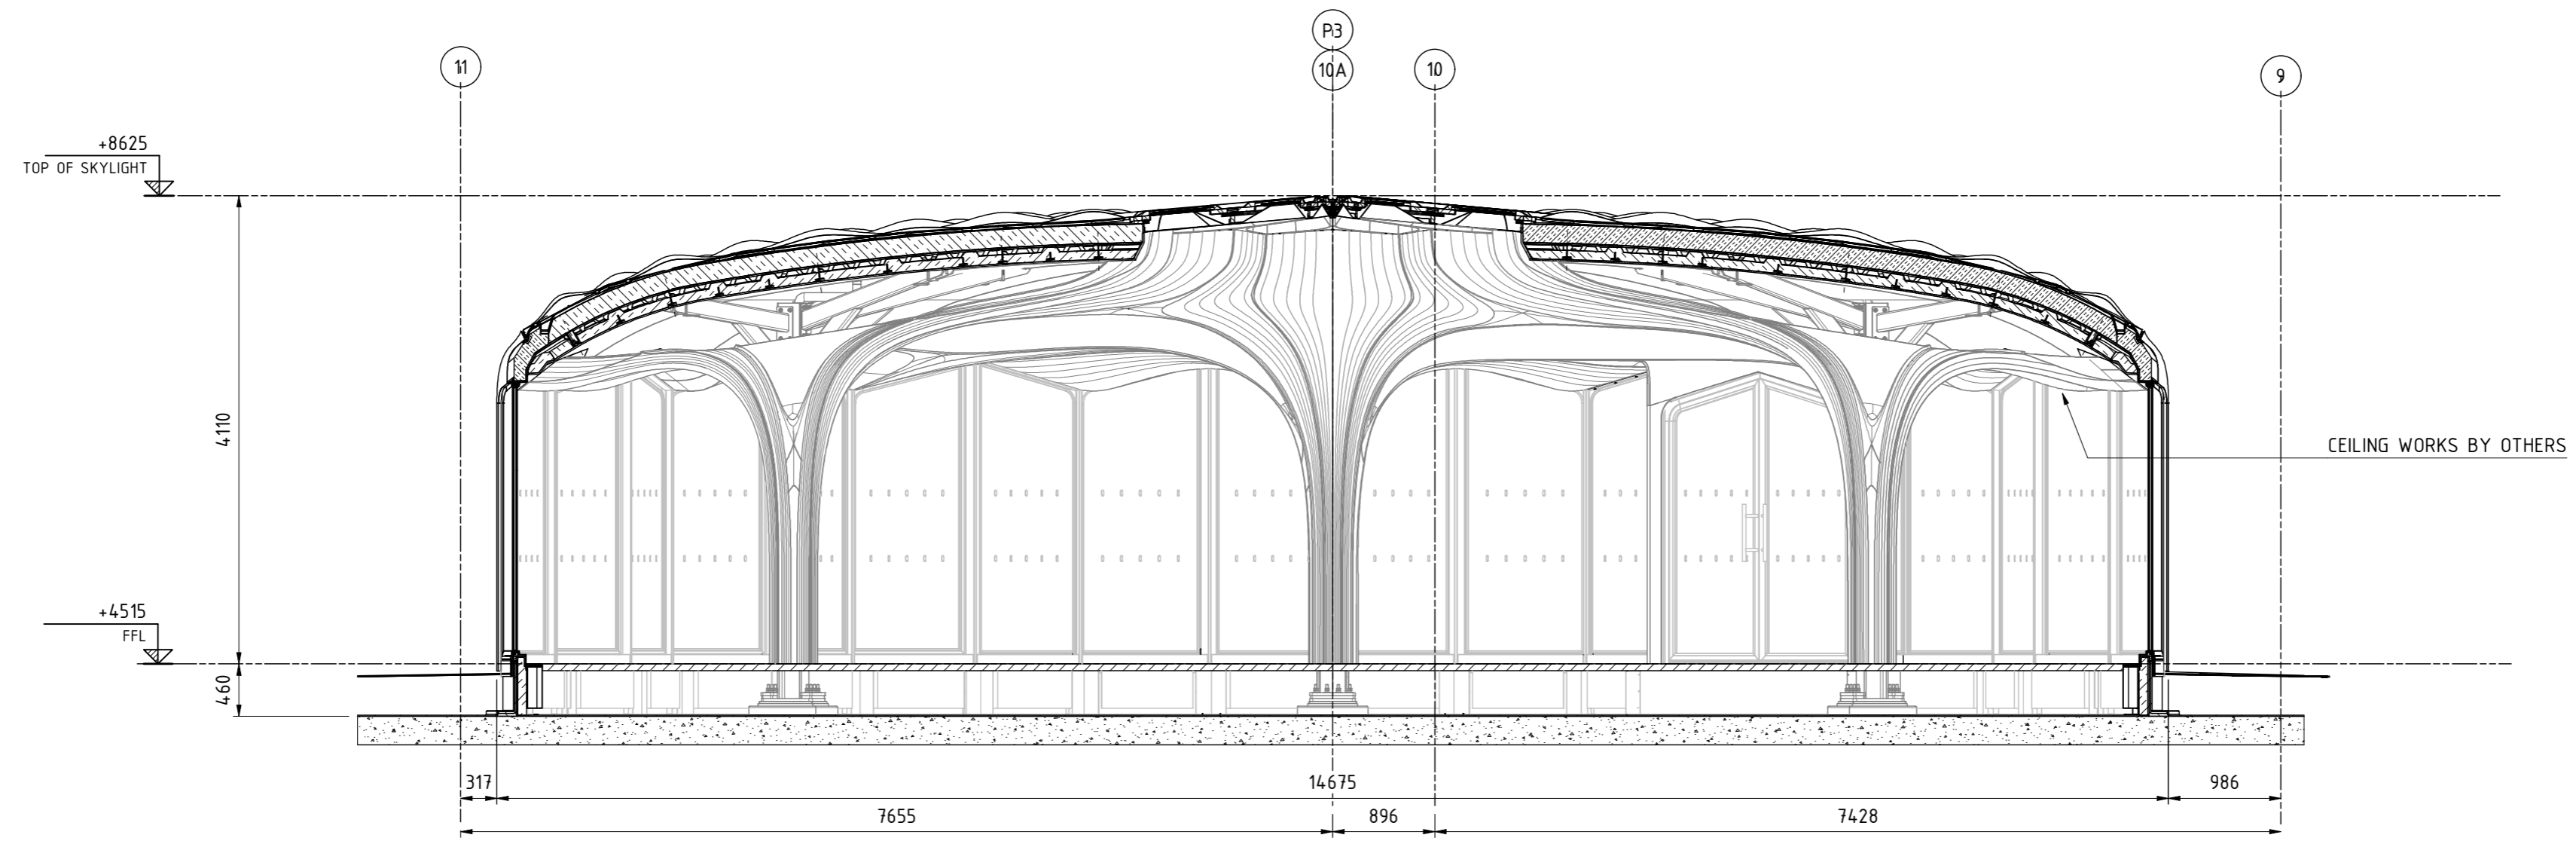

SECTION X-X

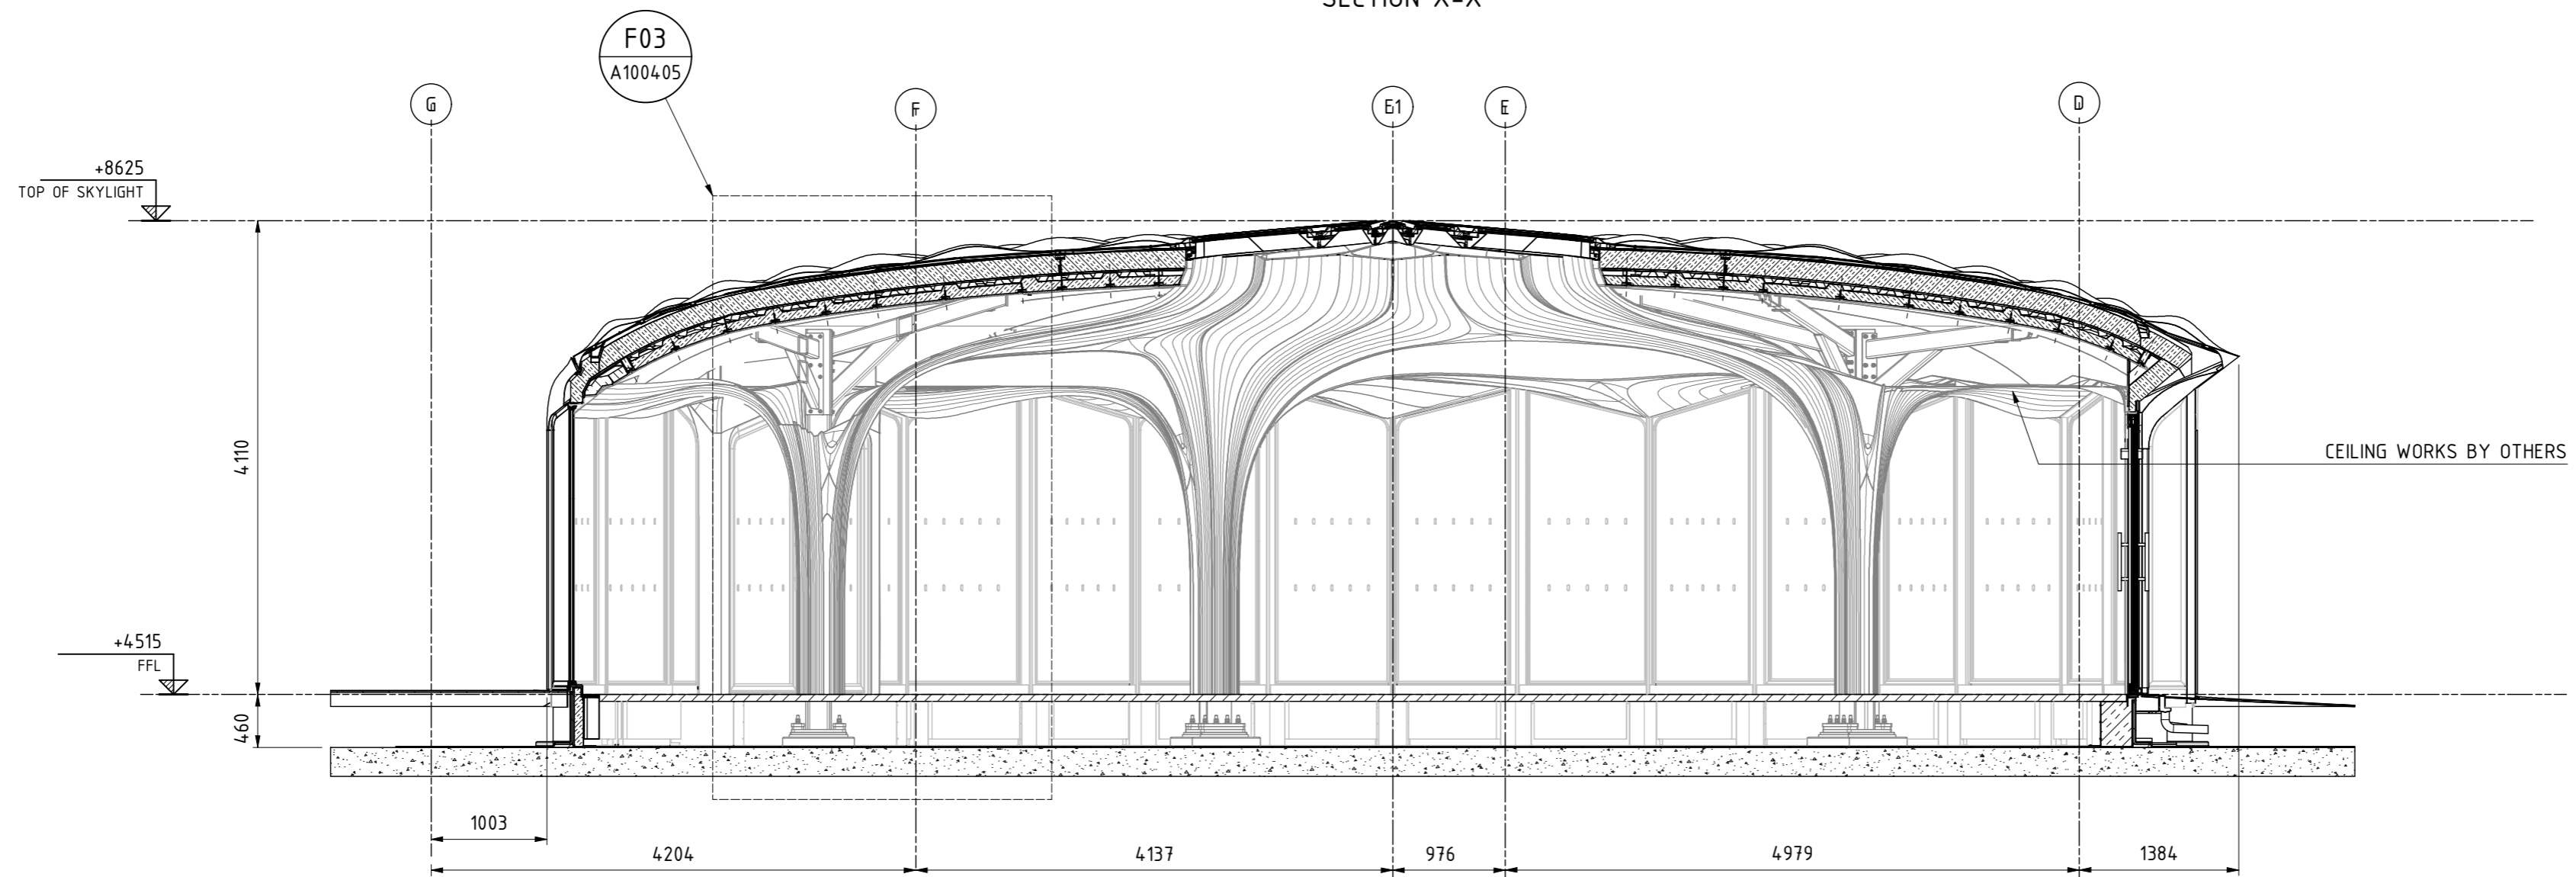

SECTION Y-Y

FINAL FOR APPROVAL.		OVERVIEW		TITLE	
A100301		SECTION X-X & Y-Y		A 2021.04.09	
PROJECT NO. 07883		OLD WAR OFFICE PAVILION		B 2021.05.11	
AUTHOR DK		LONDON		C 2021.07.21	
MODIFIER DK		PROJECT		QR CODE	
SCALE 1:50		SHEET 1 / 1		 WWW.OCTATUBE.NL +31 (0)15-7890000	
				 SIZE A2	