


Dept.	Technical reference	Created by	Approved by
		-	2-1-2022
		Document type	Document status
		Title	DWG No.
		Can Jurat - outdoor stairs - connection	x - door 10cm inside
		first 2 steps	
		preparation for installation stairs	Rev. Date of issue Sheet
			1/2

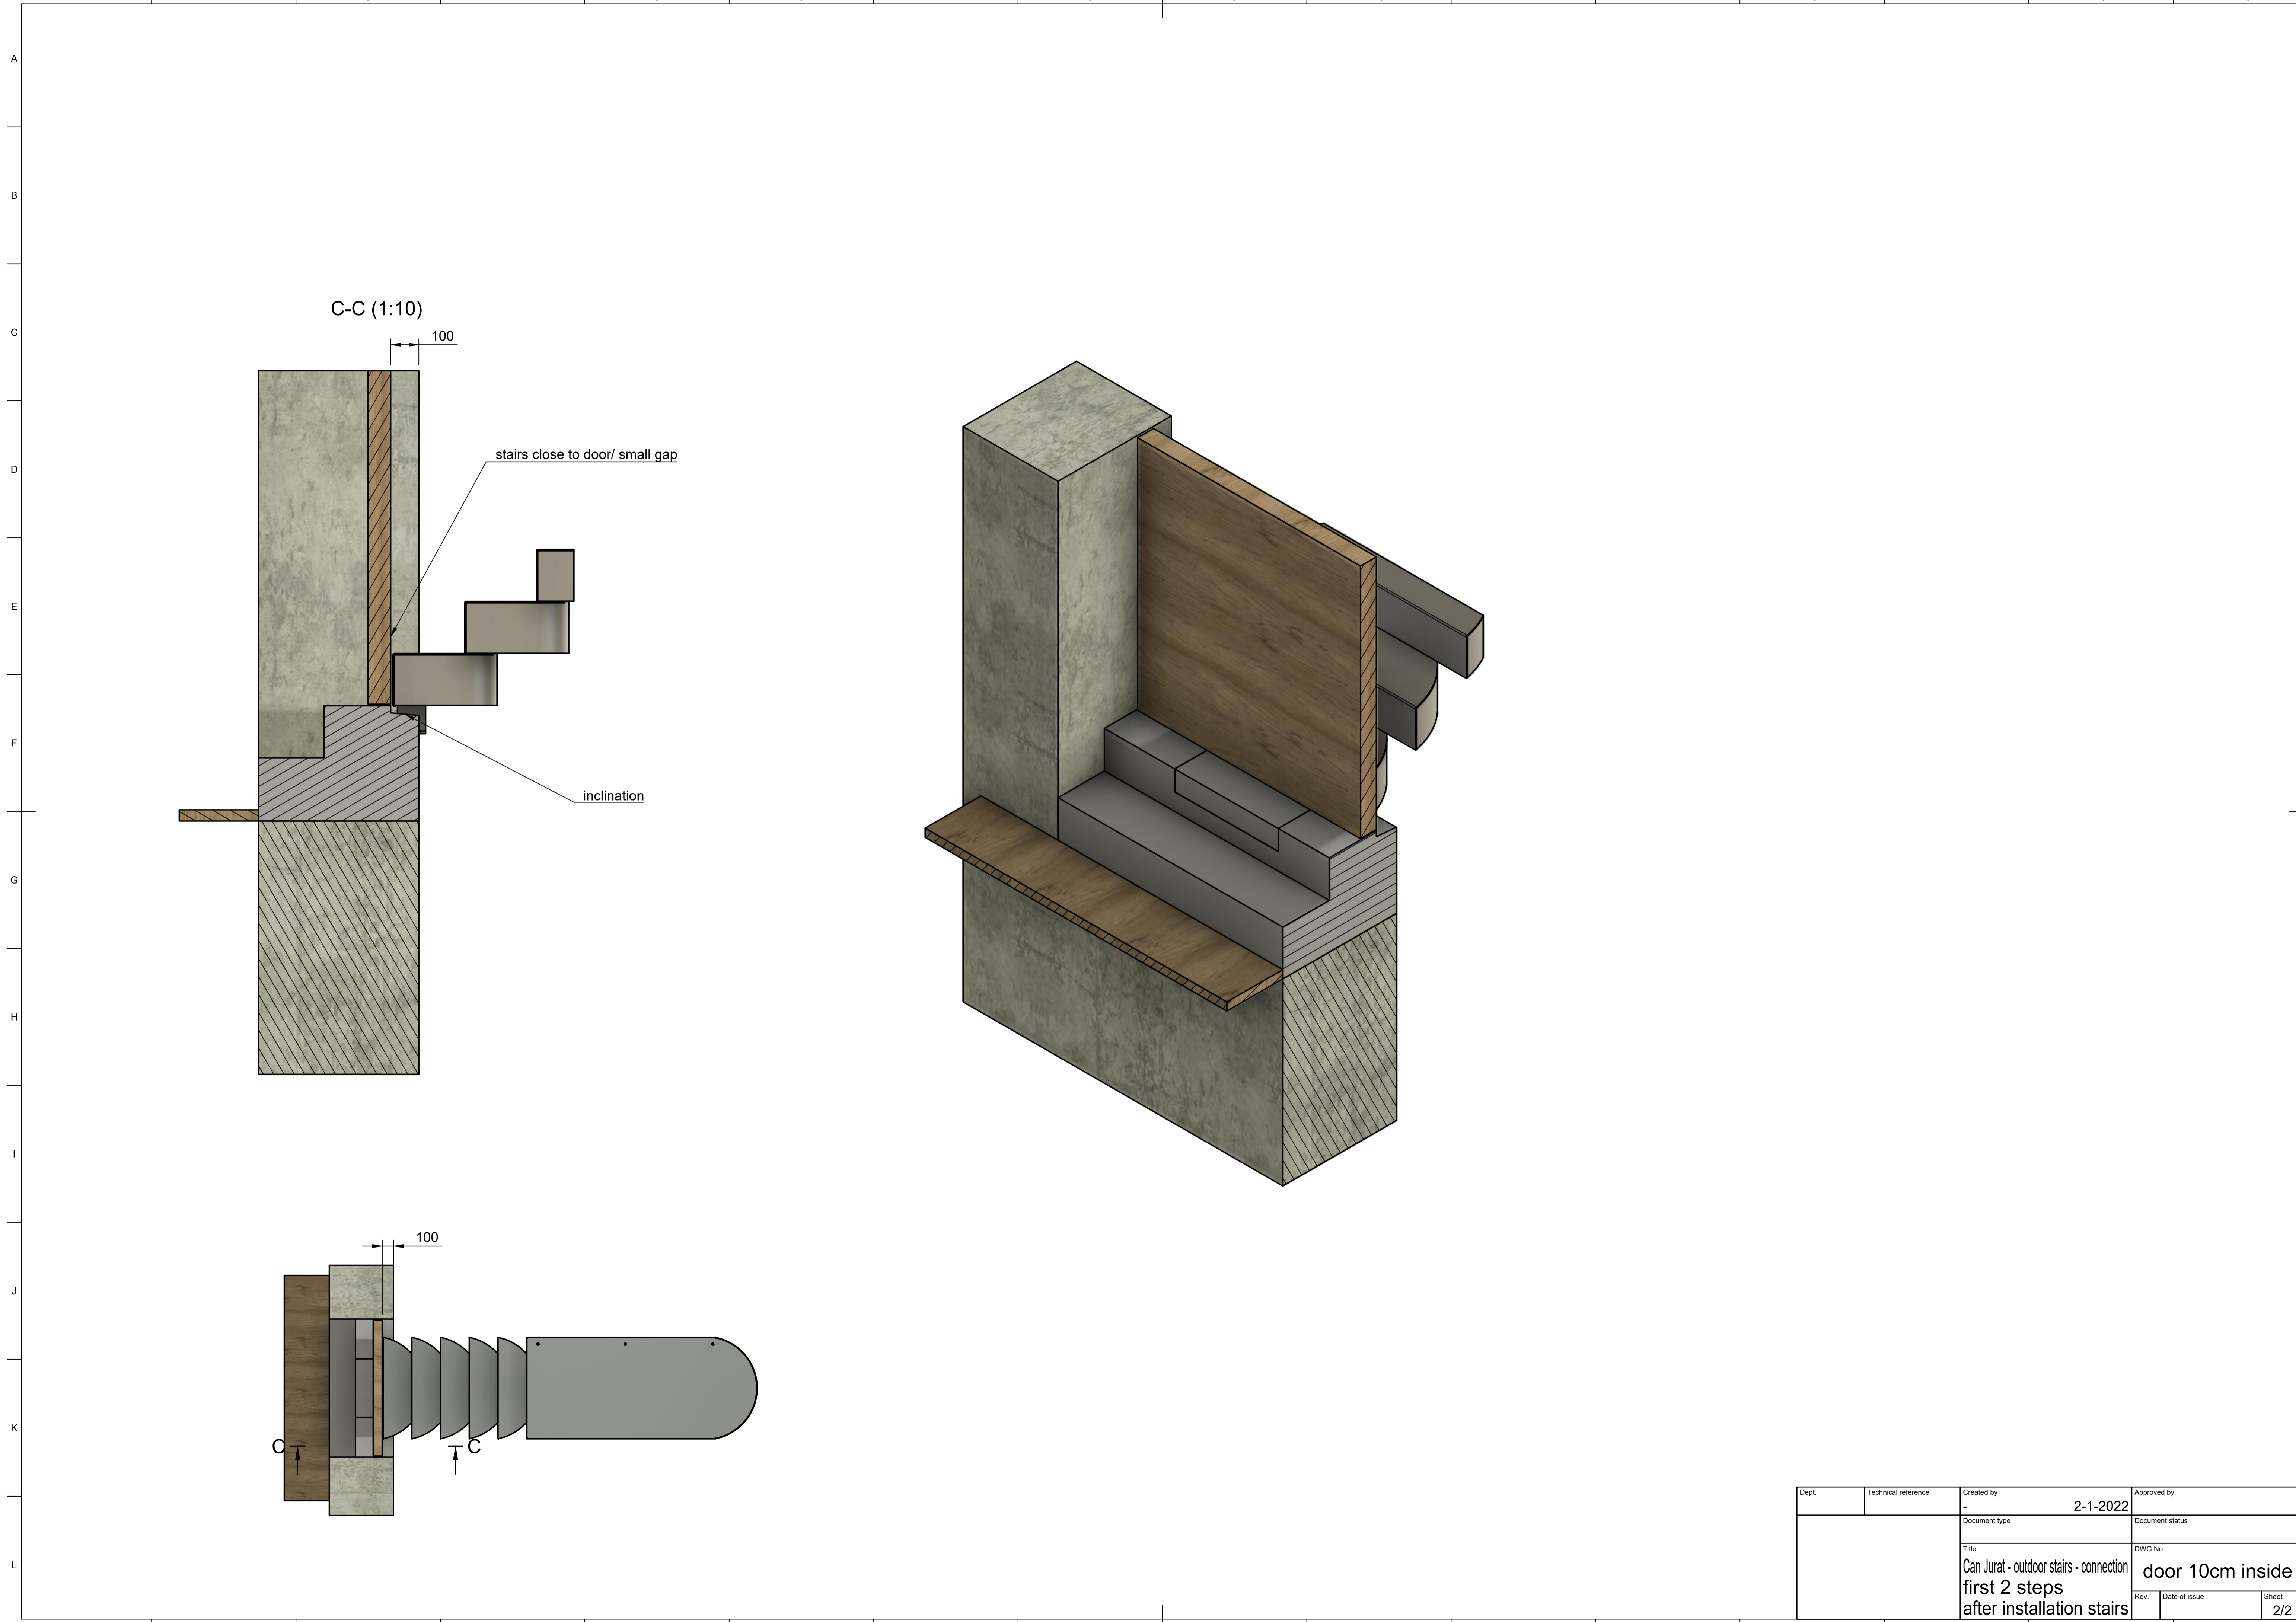

C-C (1:10)

100

stairs close to door/ small gap

inclination

100

C

C

Dept.	Technical reference	Created by	Approved by
		-	2-1-2022
		Document type	Document status
		Title	DWG No.
		Can Jurat - outdoor stairs - connection first 2 steps after installation stairs	door 10cm inside
		Rev.	Date of issue
			Sheet
			2/2