


- 1 Master Bedroom
- 2 Bedroom 2
- 3 Bedroom 3
- 4 Toilet
- 5 Pantry
- 6 Roof terrace

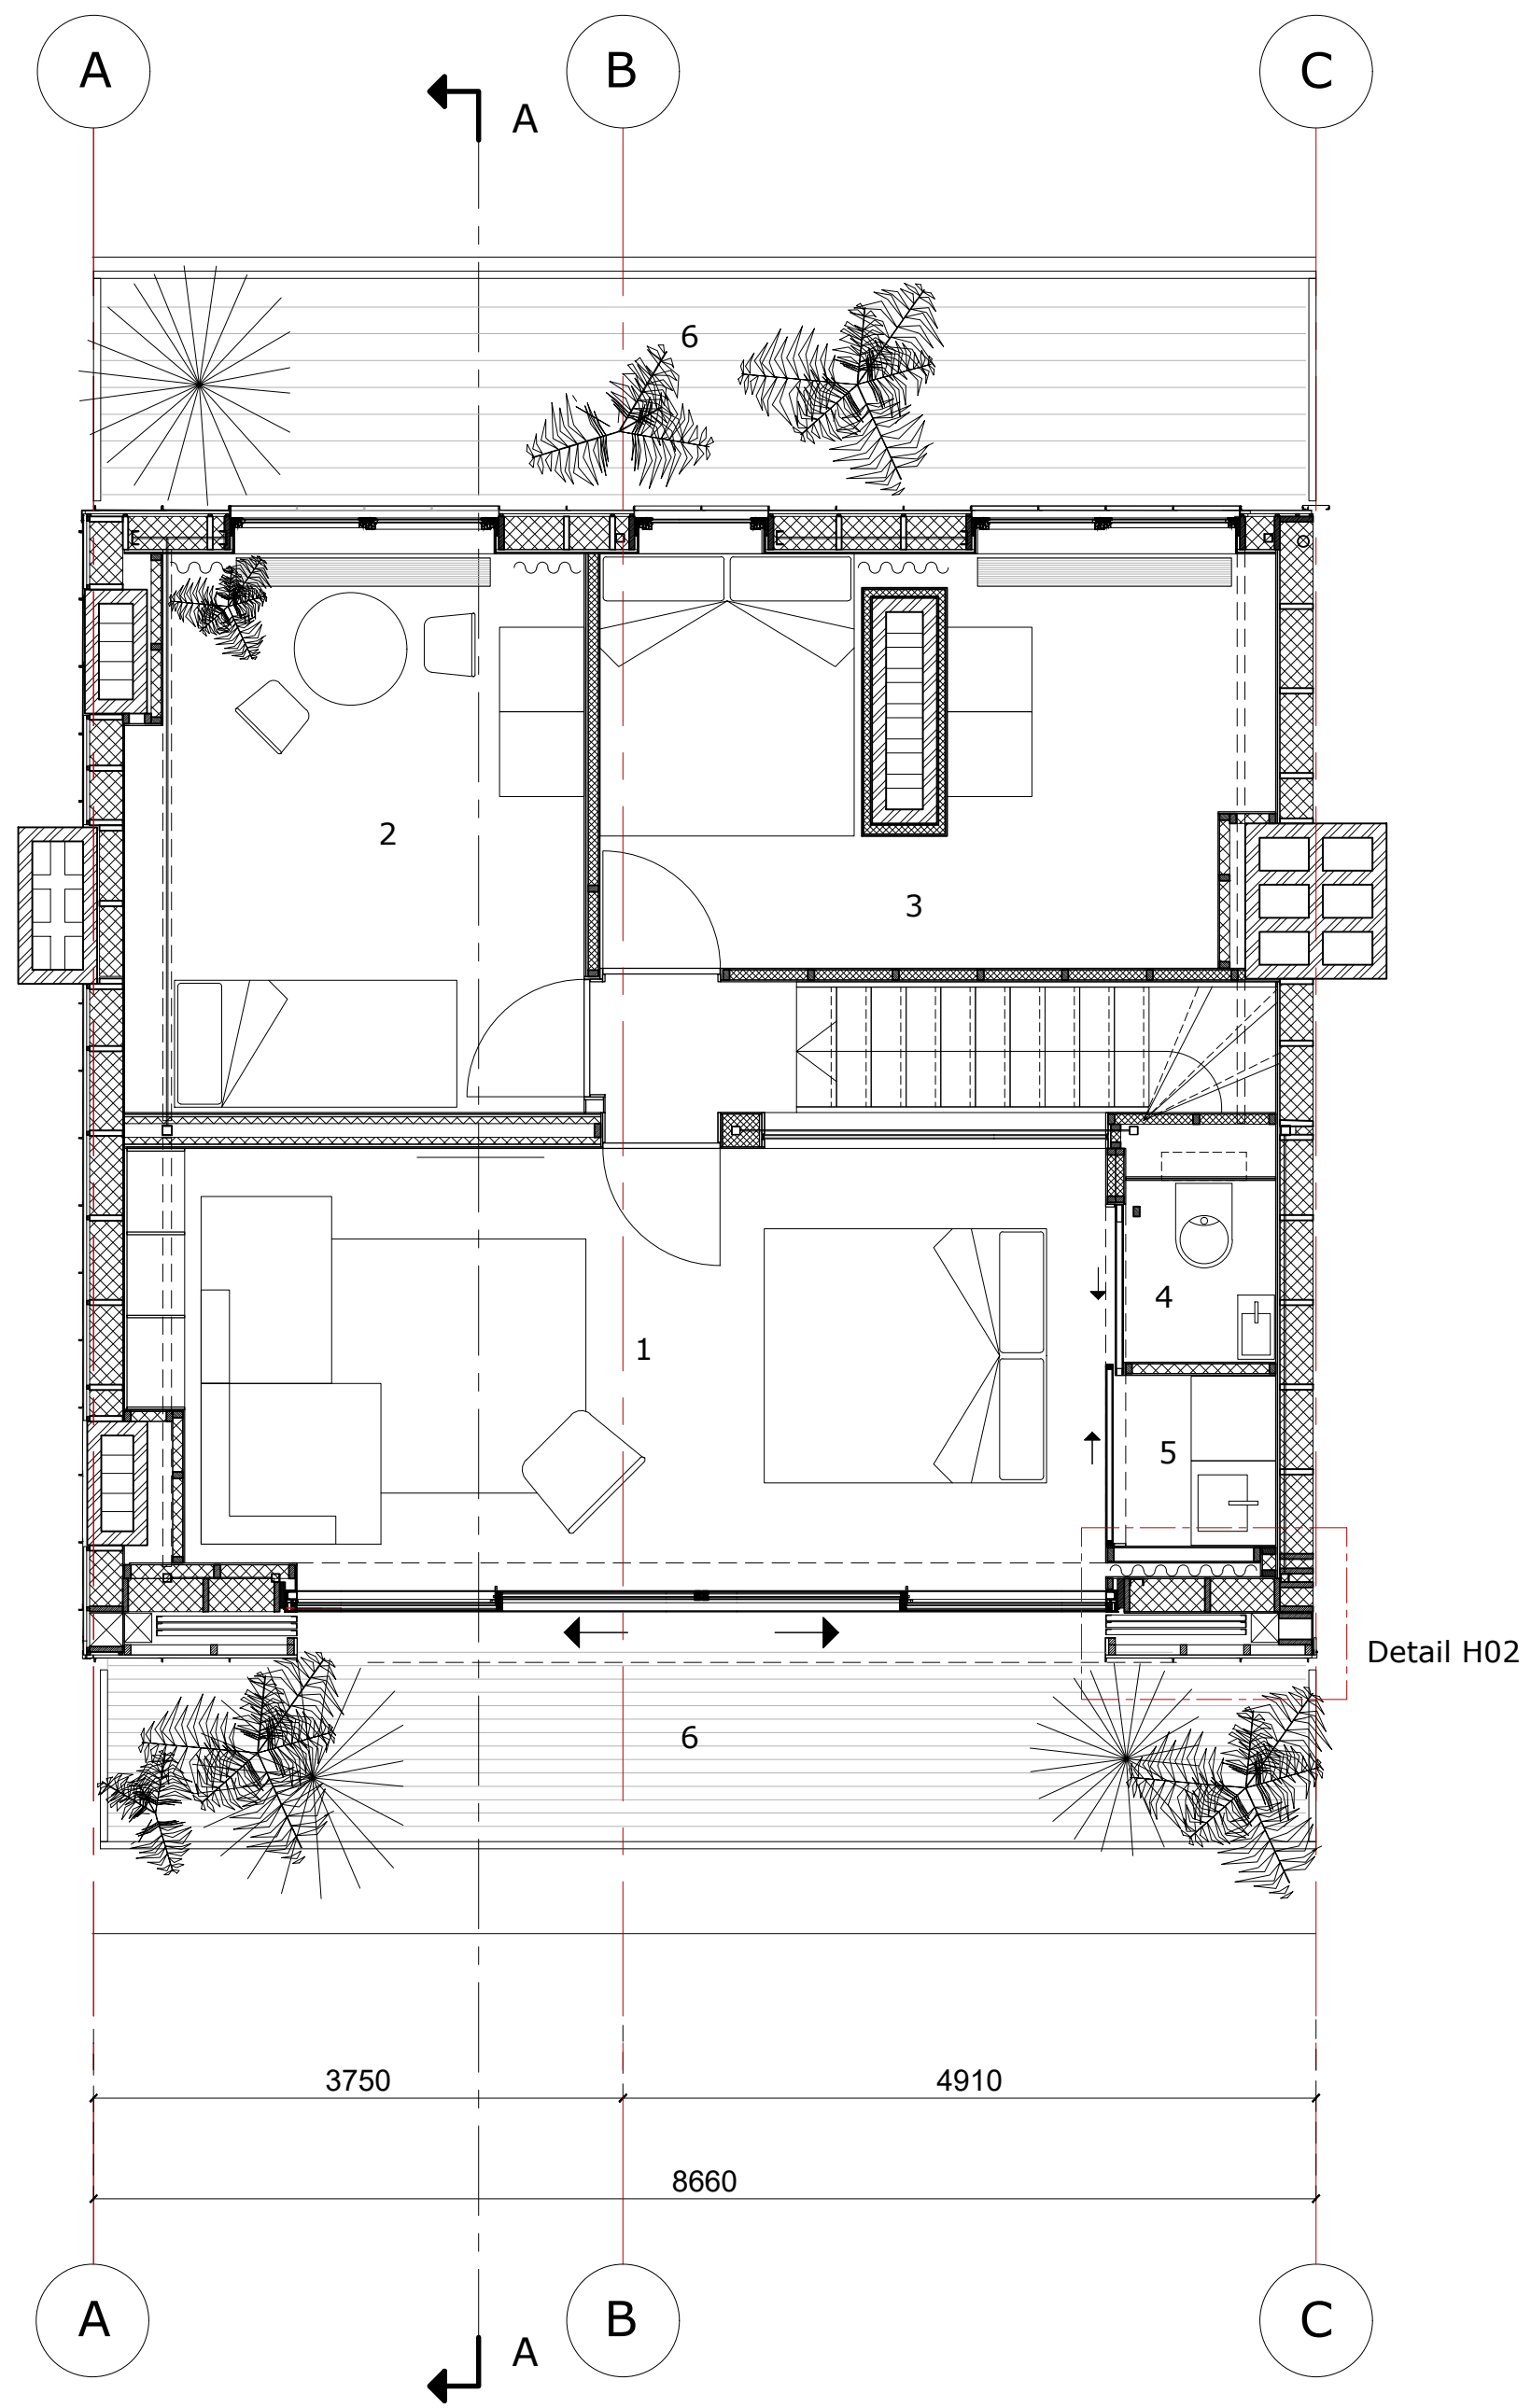

Detail H02

